



1 1ST FLOOR PLAN
1/8" = 1'-0"

COLLEGE OF WOOSTER
GAULT SCHOOLHOUSE
716 BEALL AVENUE
WOOSTER, OH 44691

Commission	113.1613.00
Drawn	Checked
Author	Checker
Sheet Title	
1ST FLOOR PLAN	

Revisions

Sheet Number: 113.1613.00
Project Name: COLLEGE OF WOOSTER CENTRAL
Date: September 3, 2014

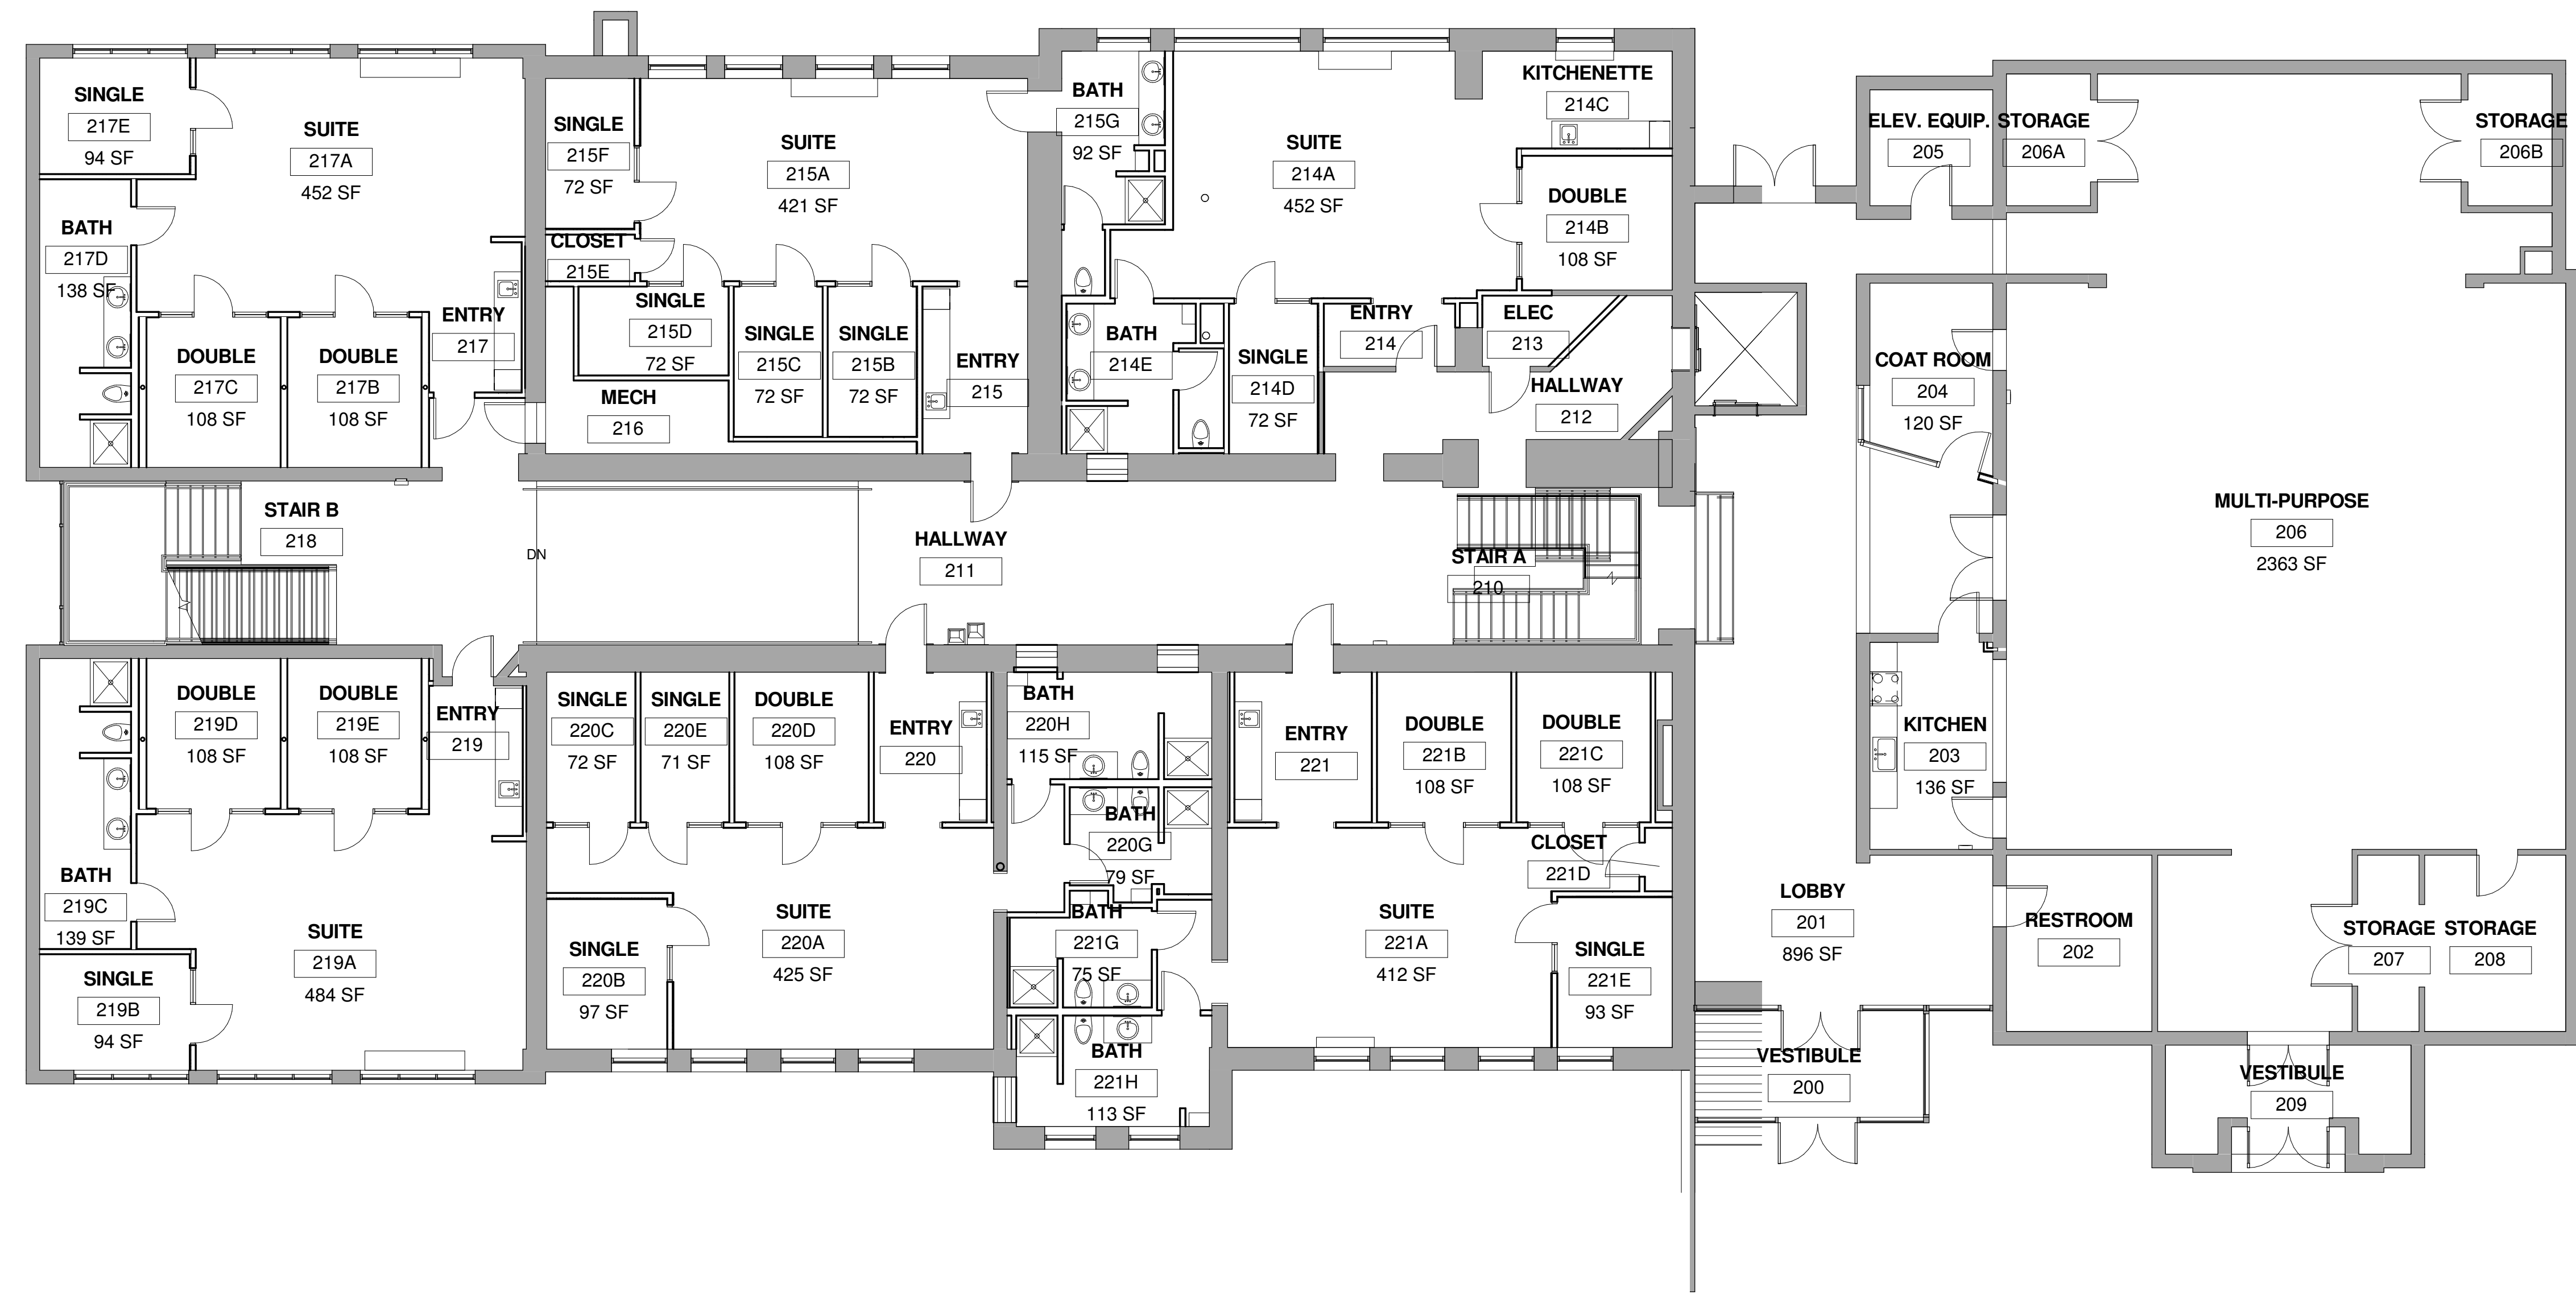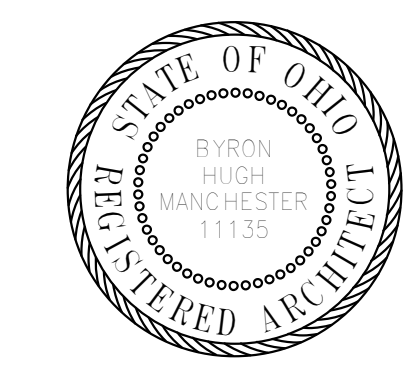



1 2ND FLOOR PLAN
1/8" = 1'-0"

COLLEGE OF WOOSTER
GAULT SCHOOLHOUSE
716 BEALL AVENUE
WOOSTER, OH 44691

Commission	113.1613.00
Drawn	Checked
Author	Checker
Sheet Title	
2ND FLOOR PLAN	

Revisions

Drawn By:
Checked By:
Author:
Checker:
Date: September 3, 2014

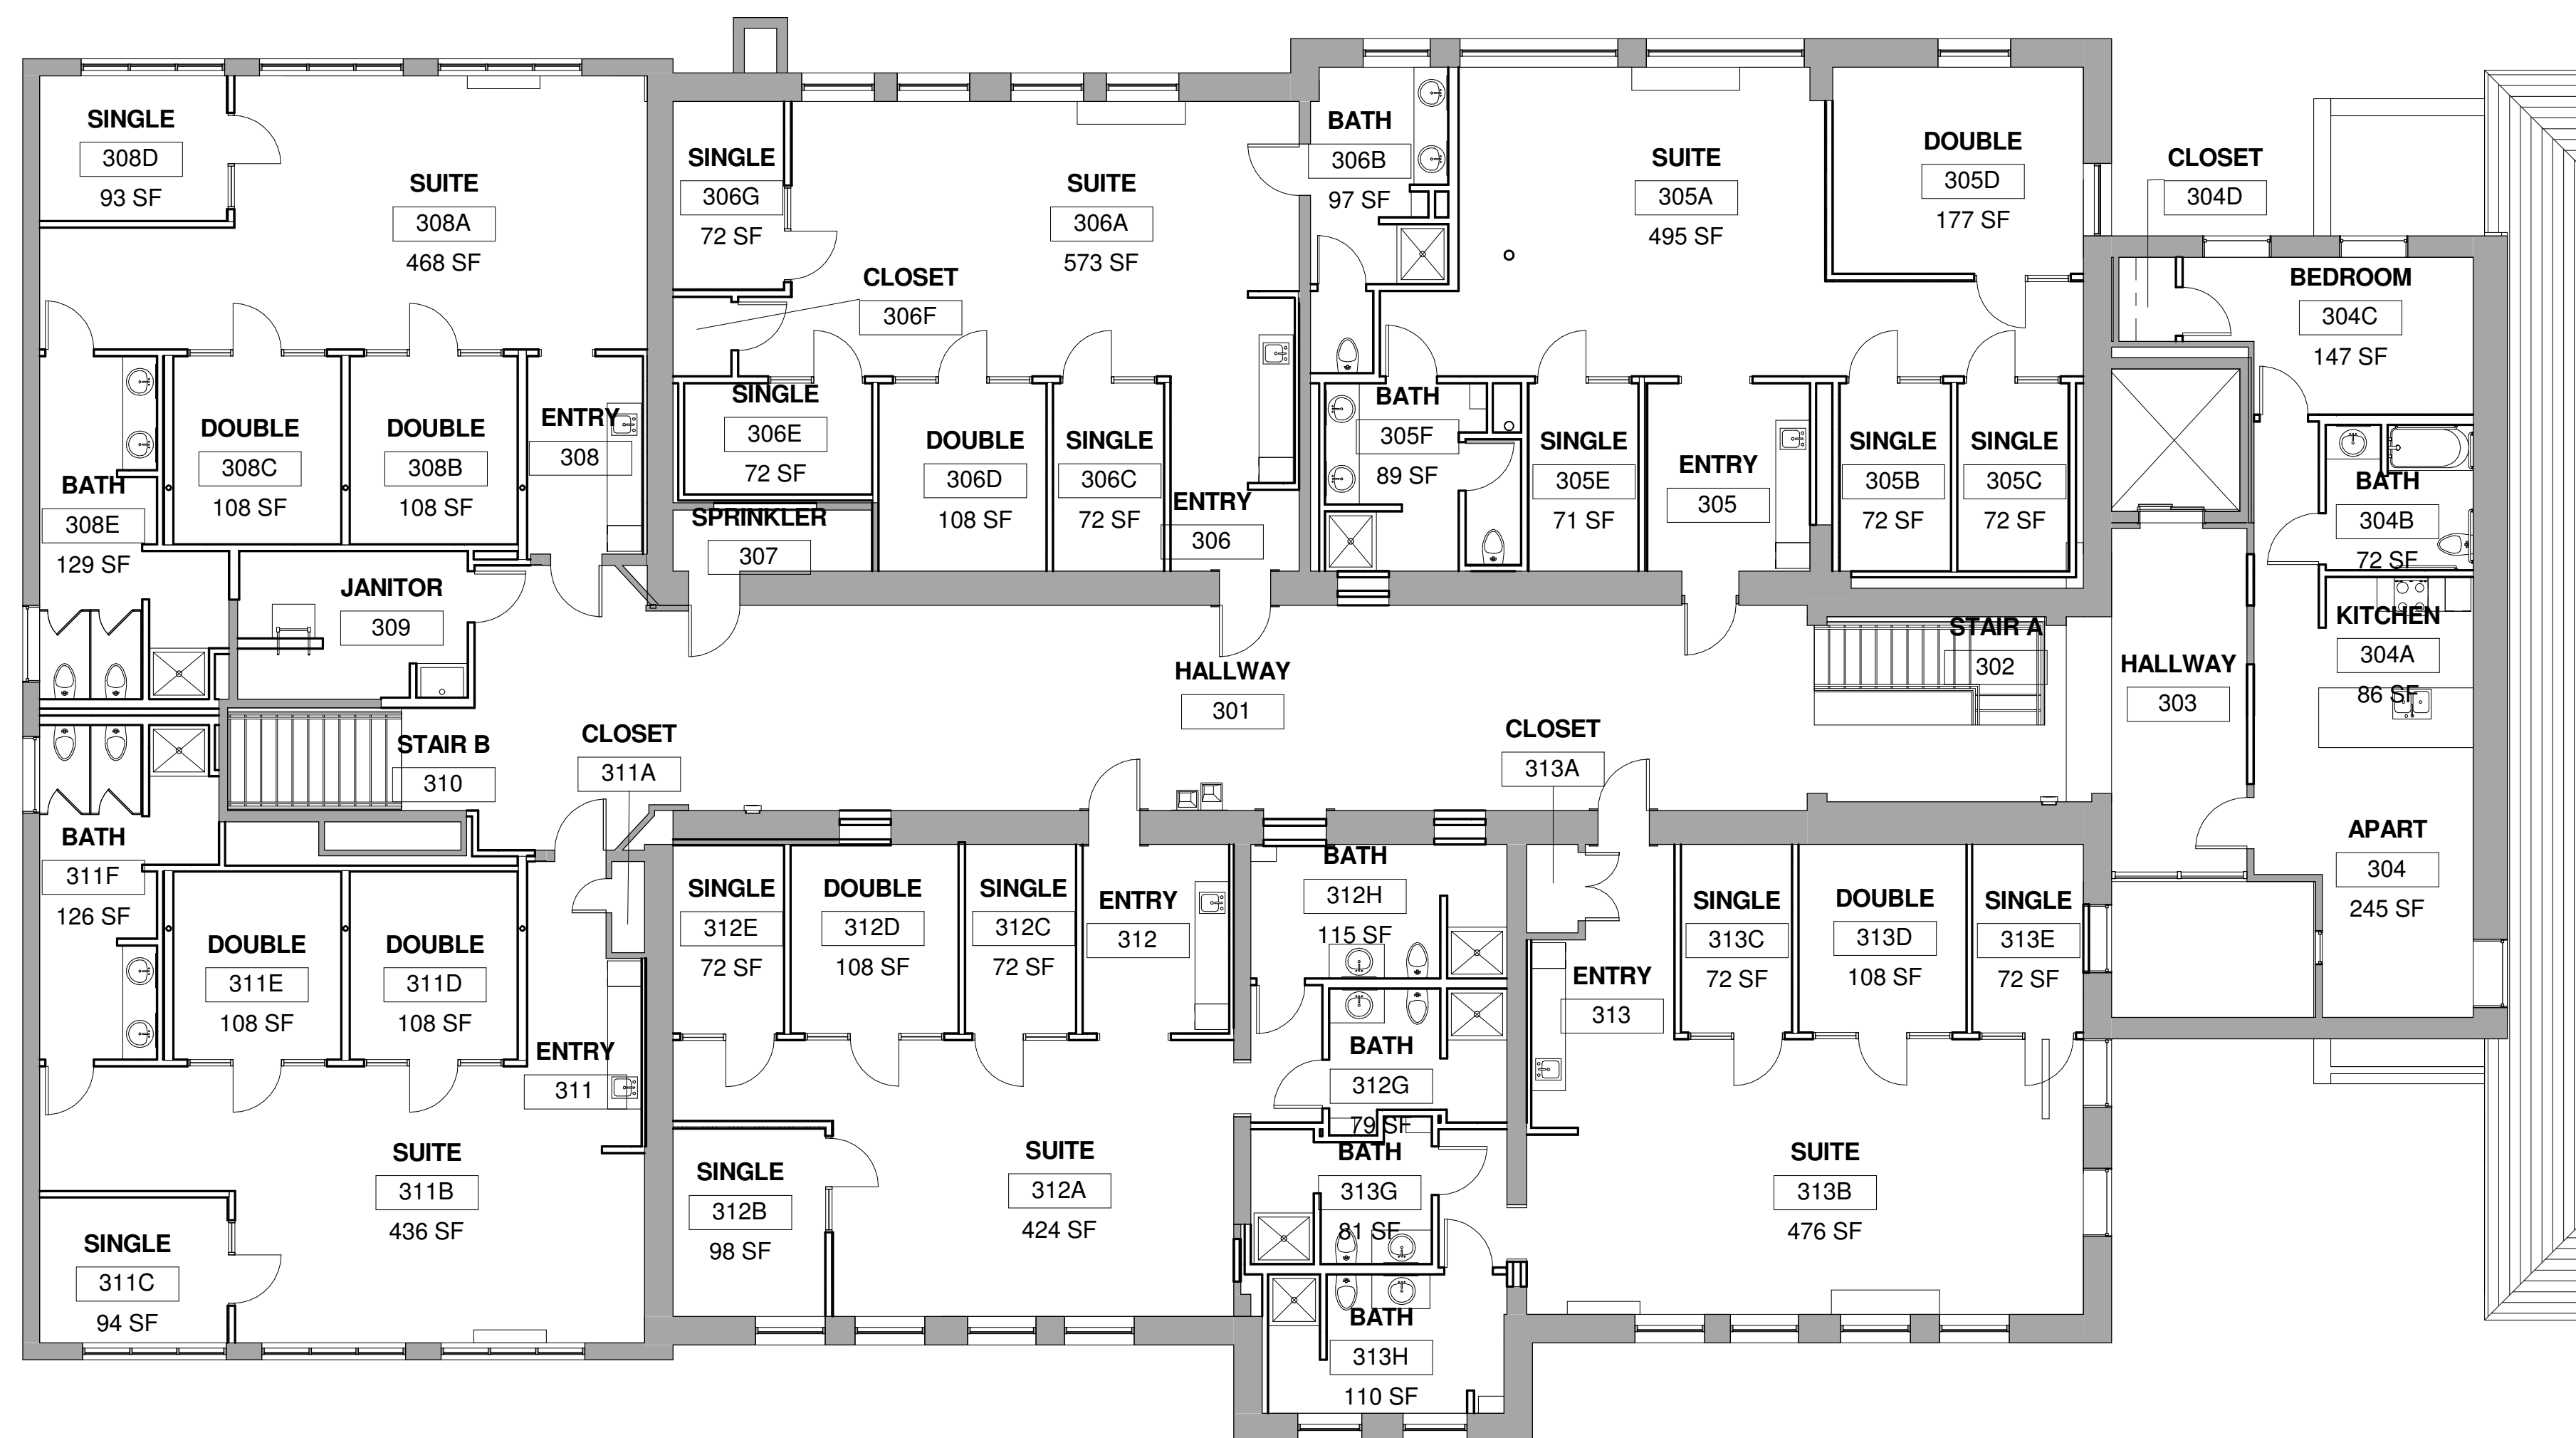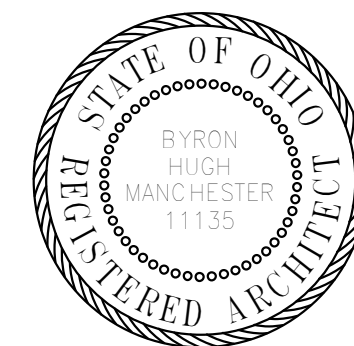

1 Third Floor, Proposed
1/8" = 1'-0"

COLLEGE OF WOOSTER
GAULT SCHOOLHOUSE
716 BEALL AVENUE
WOOSTER, OH 44691

Commission 113.1613.00
Drawn Checked
Author Checker
Sheet Title
3RD FLOOR PLAN

Revisions

Sheet Number
C:\Users\MSJ\Documents\113-1613-00
Wooster_CENTRAL2013_MJV.rvt
Date

September 3, 2014