






BASEMENT
 SCALE: 1/4" = 1'-0"

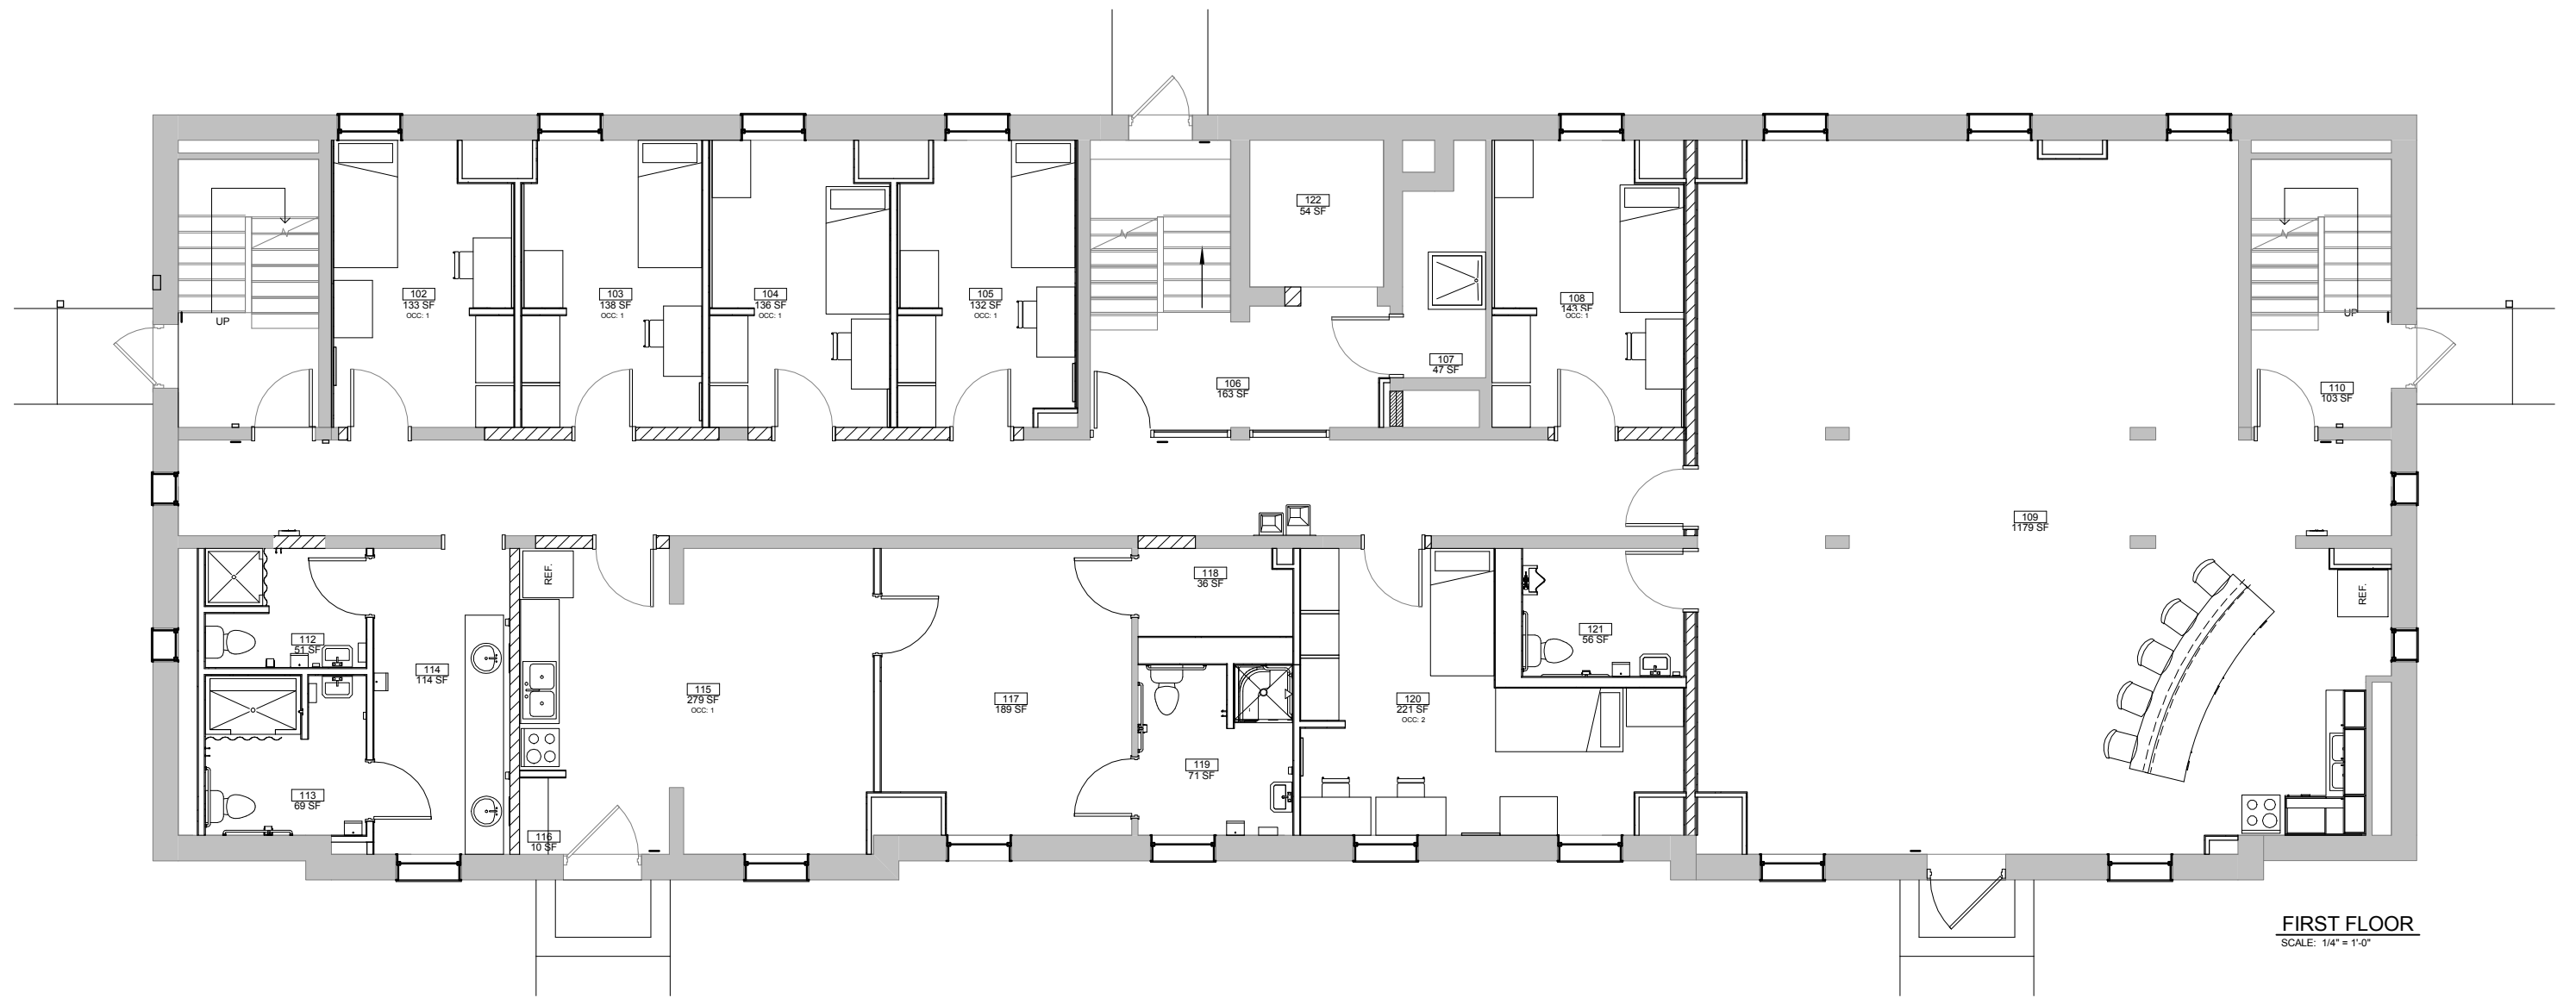


FIRST FLOOR
SCALE: 1/4" = 1'-0"

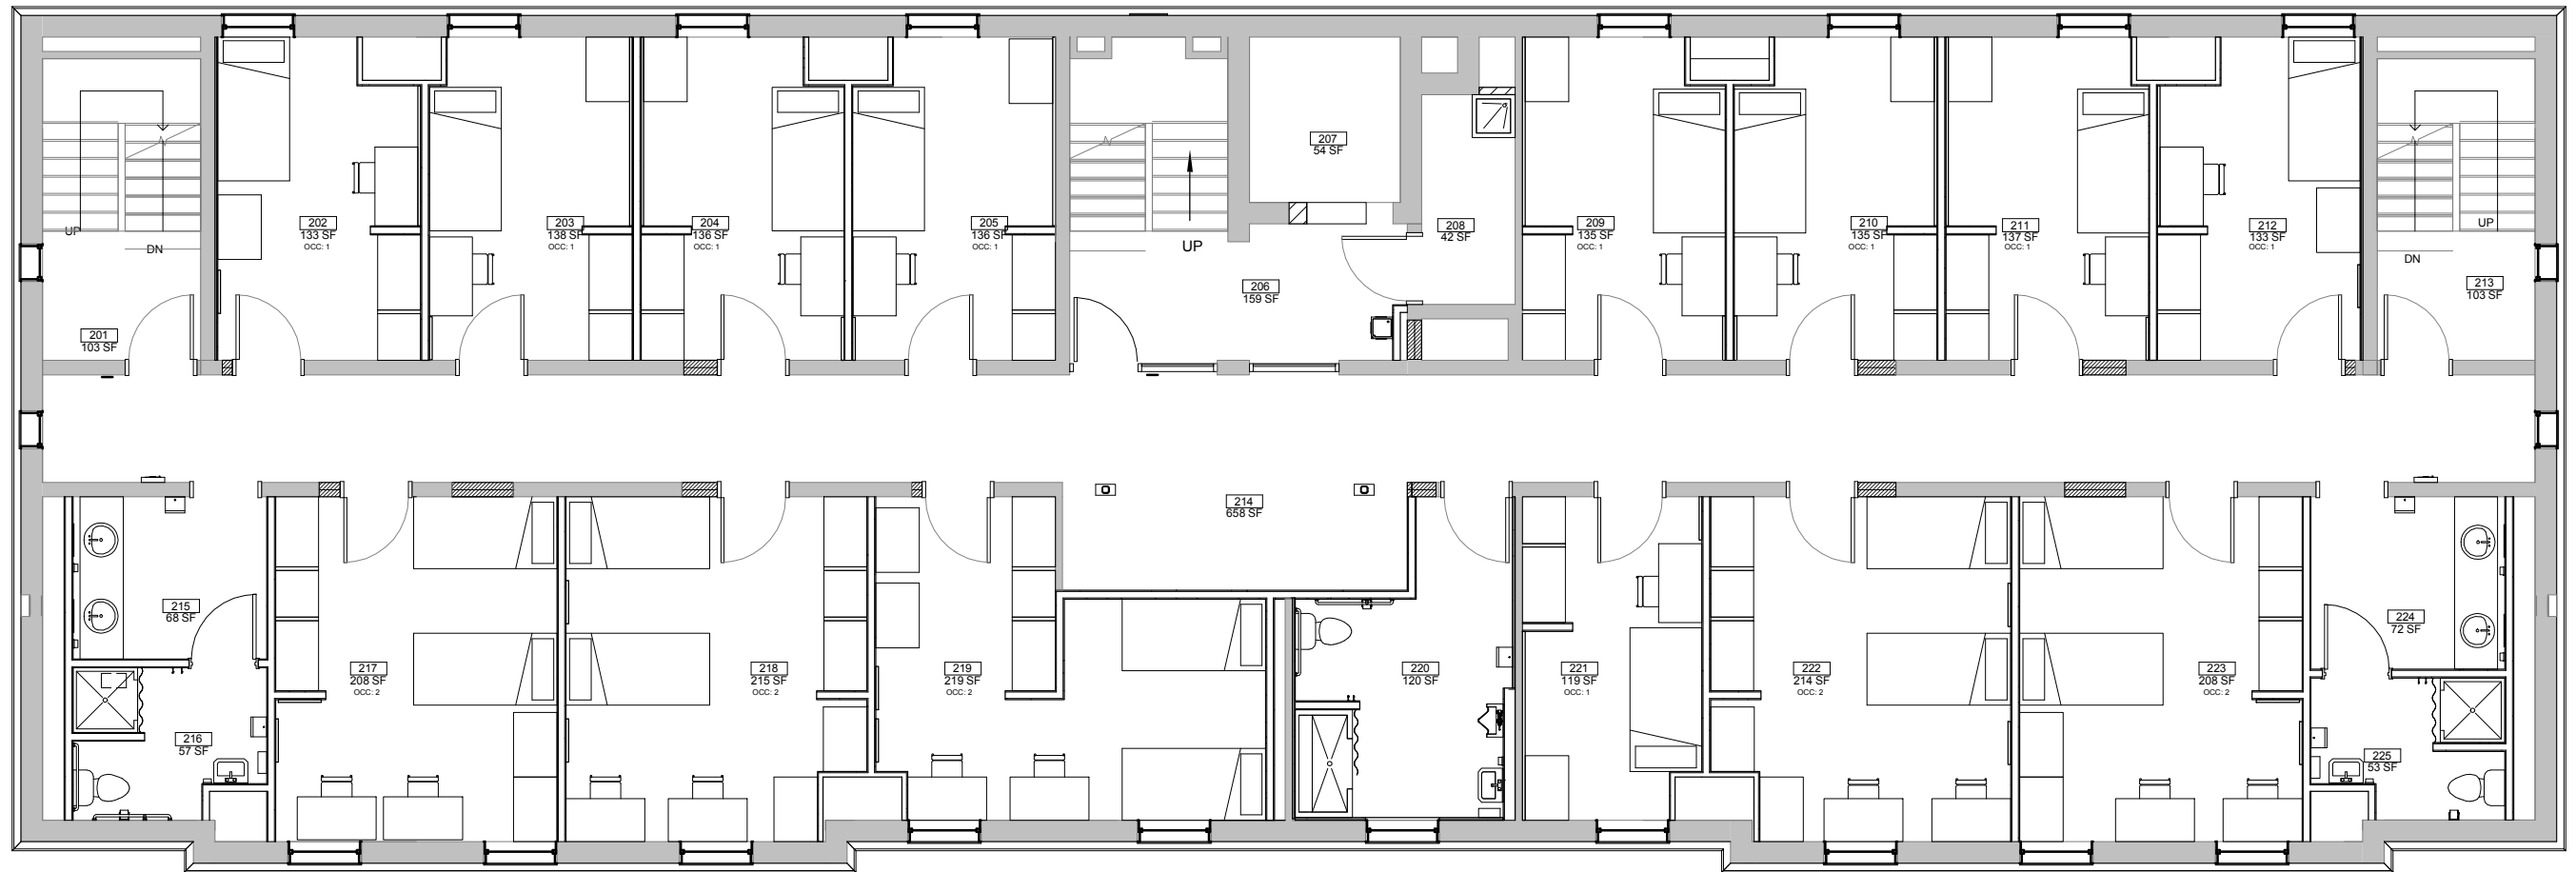

SECOND FLOOR
SCALE: 1/4" = 1'-0"

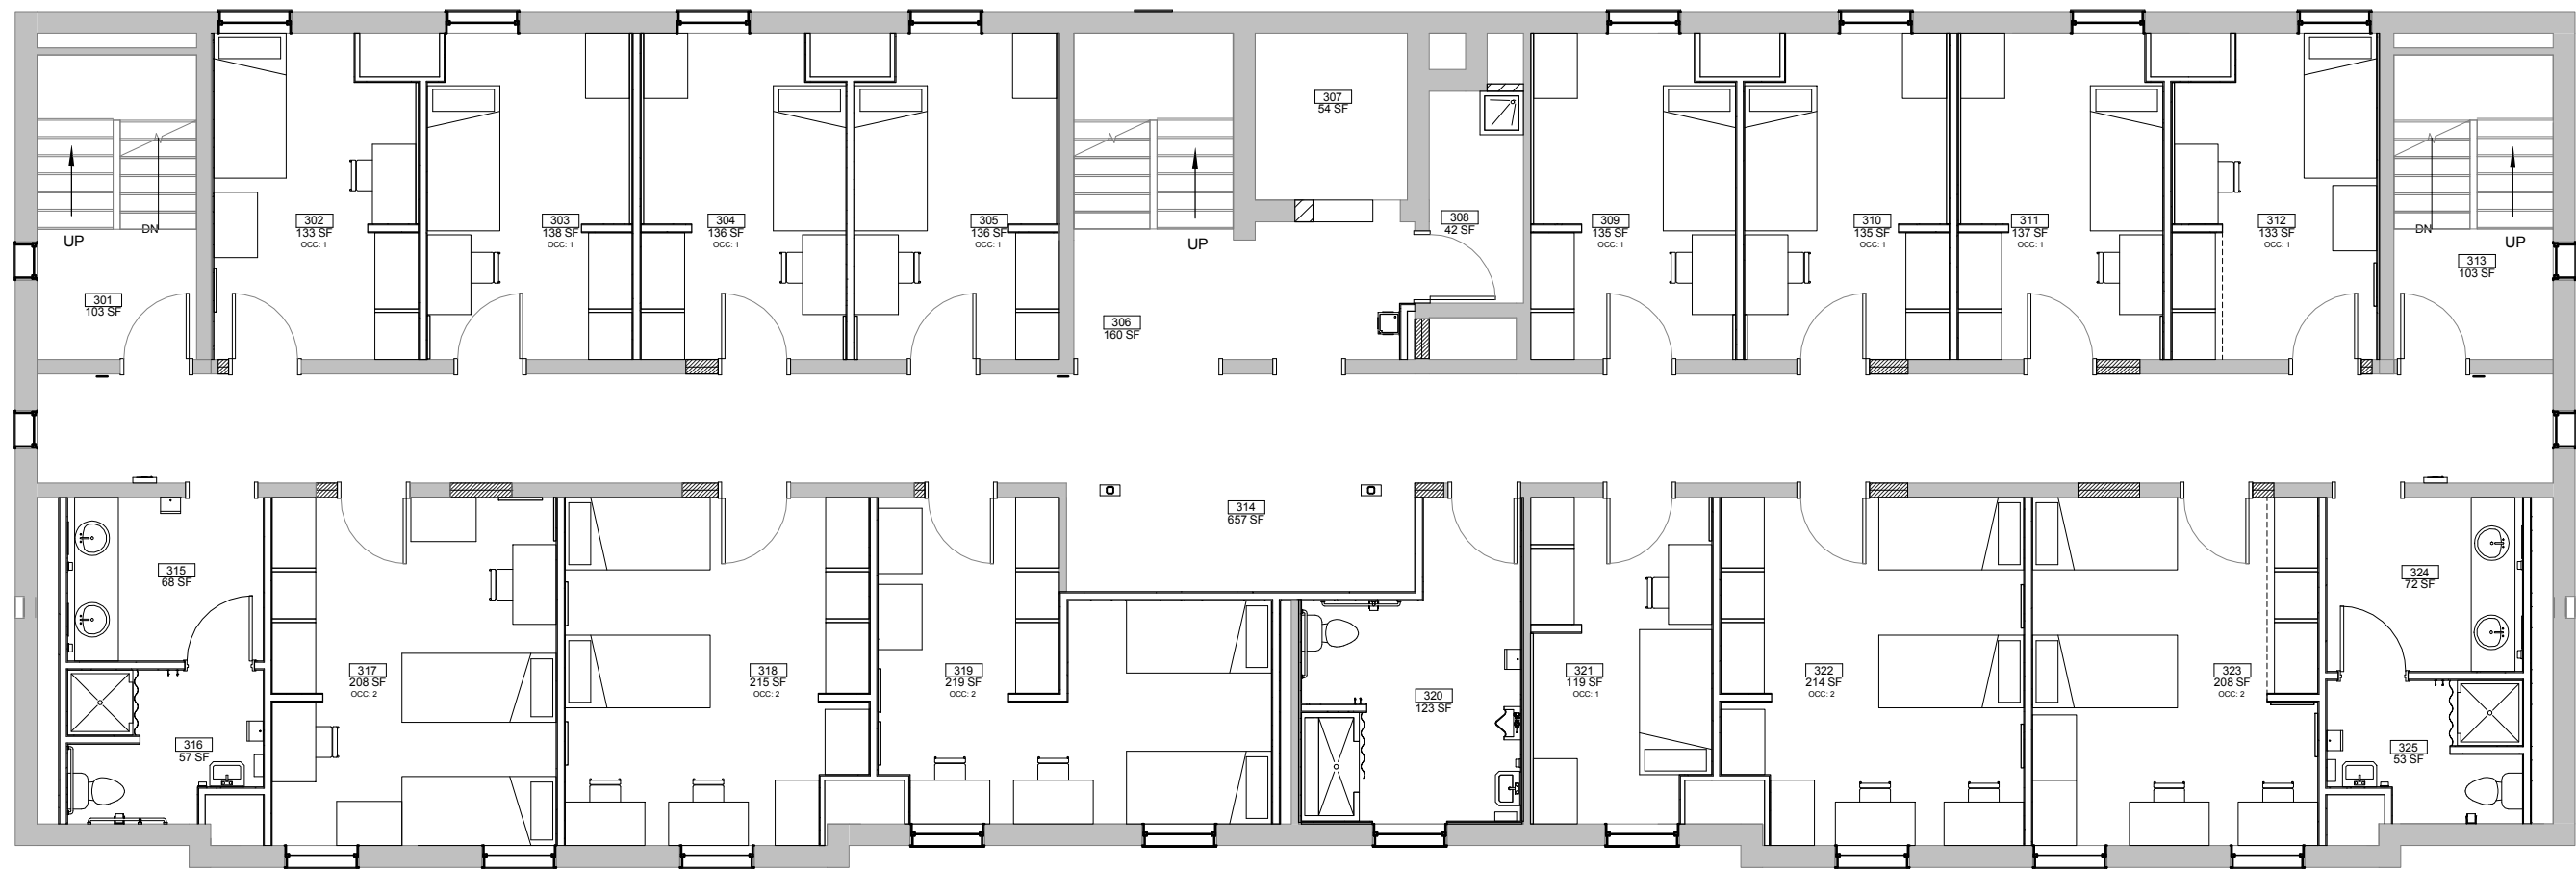

THIRD FLOOR
 SCALE: 1/4" = 1'-0"

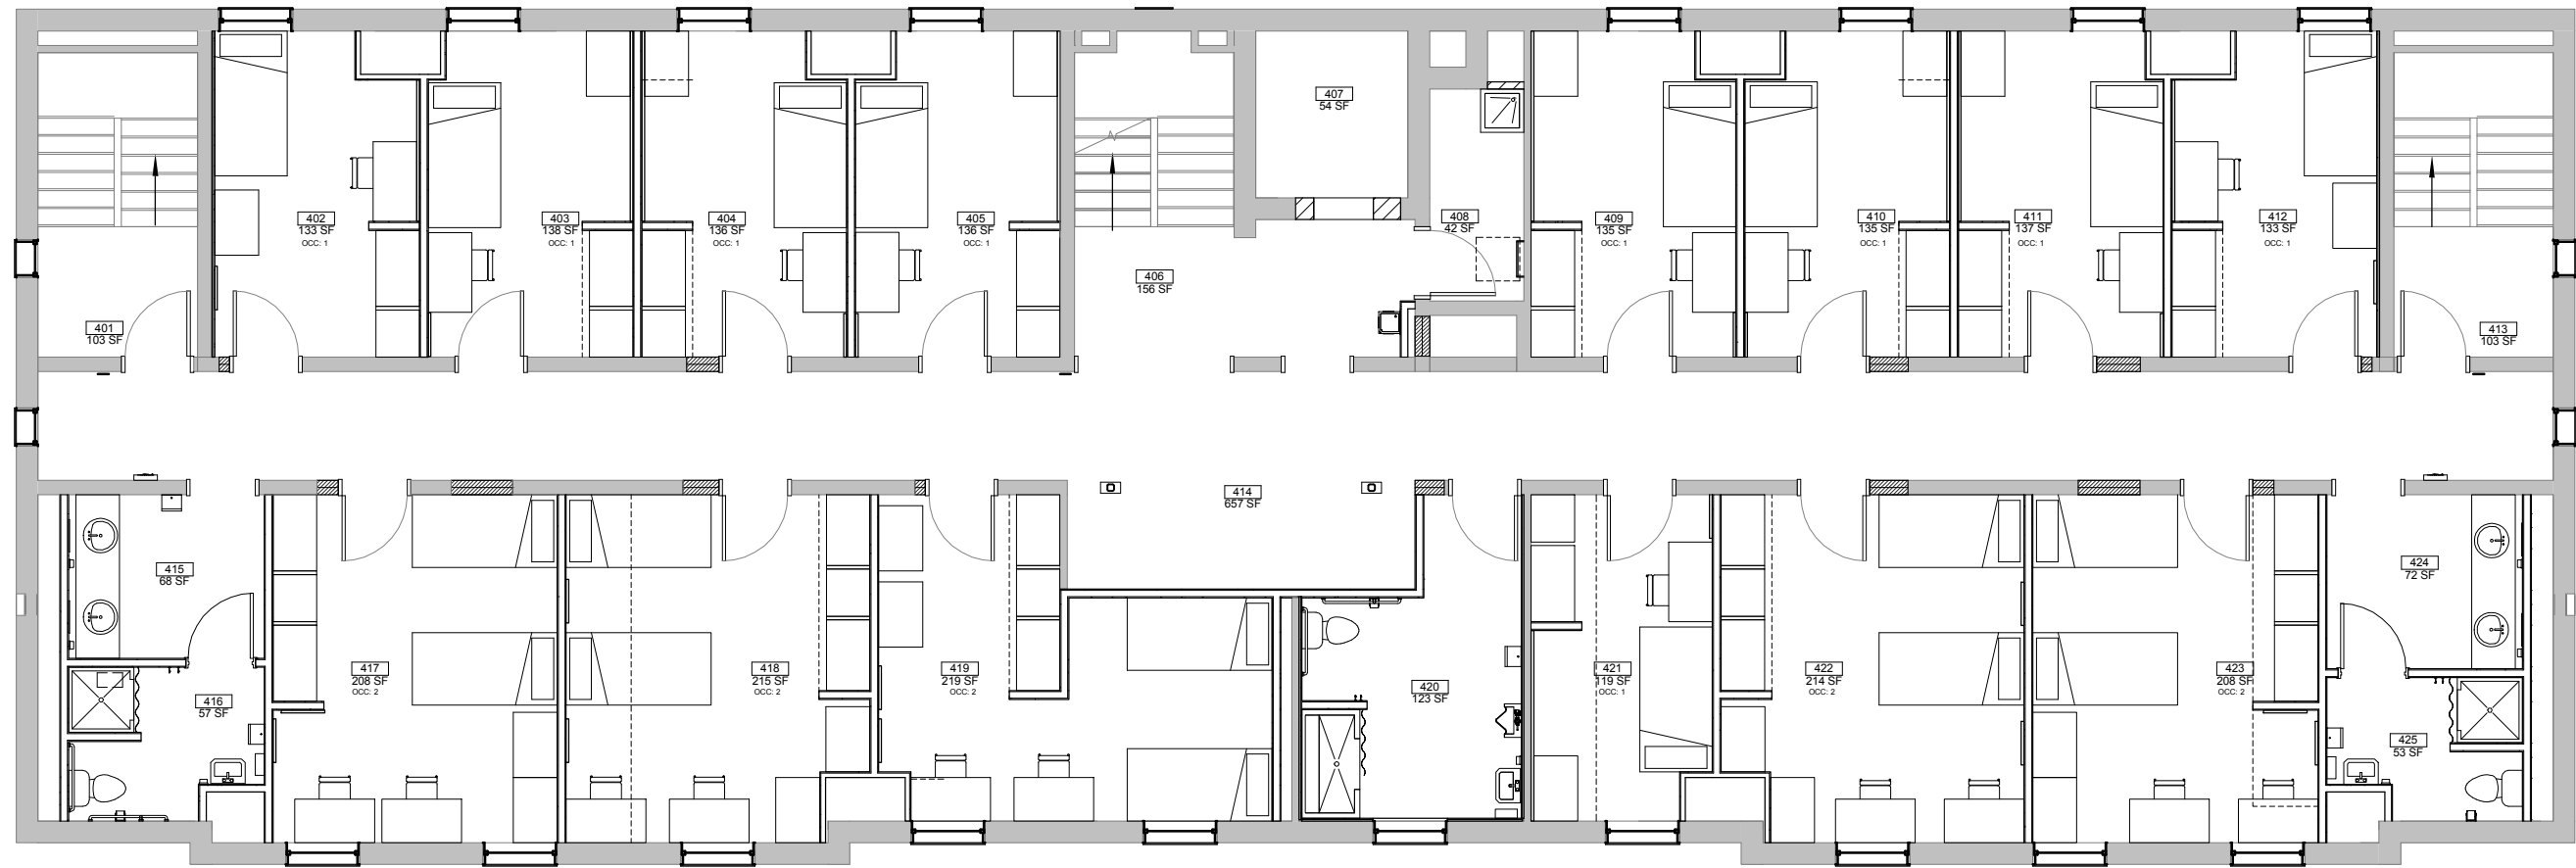

FOURTH FLOOR
SCALE: 1/4" = 1'-0"